

- Aménagement RD 99 -

1/500  
1cm = 5m  
0 25m

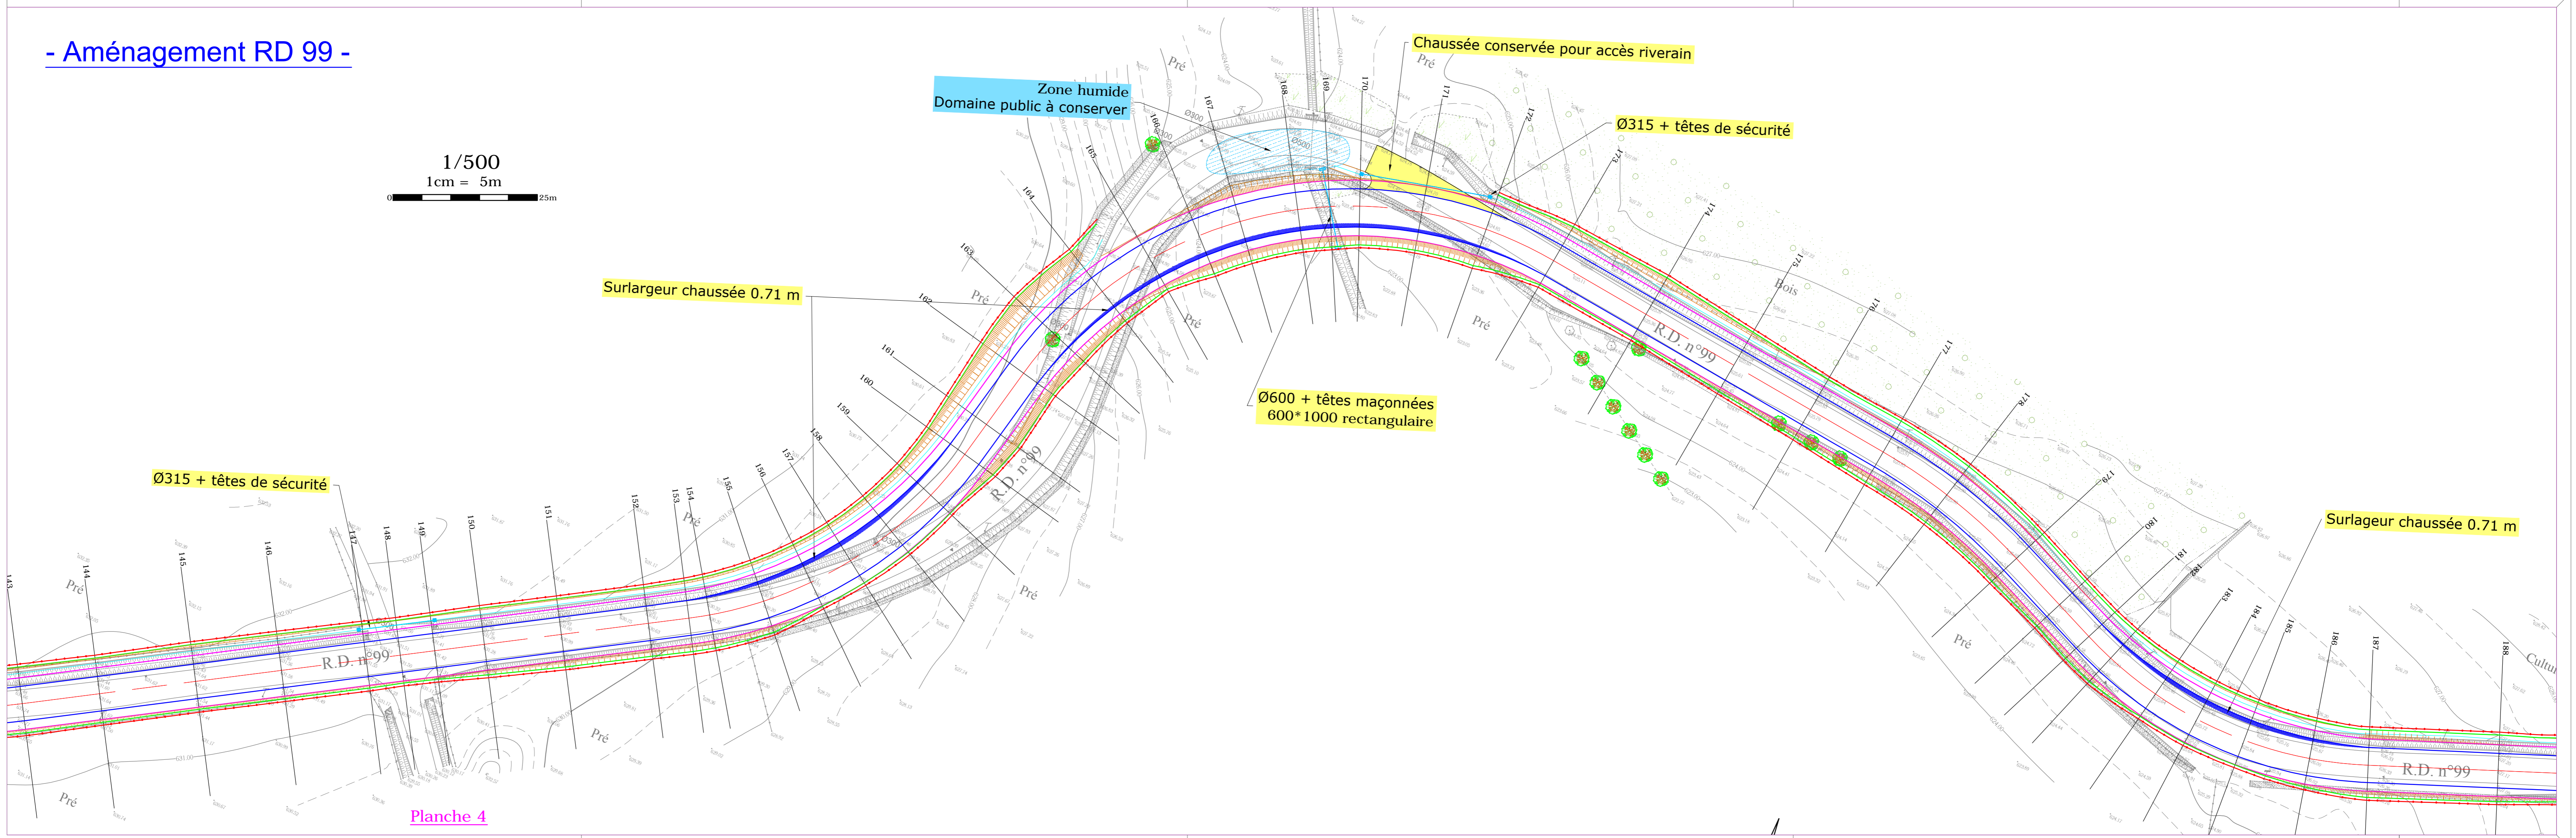


Planche 4